


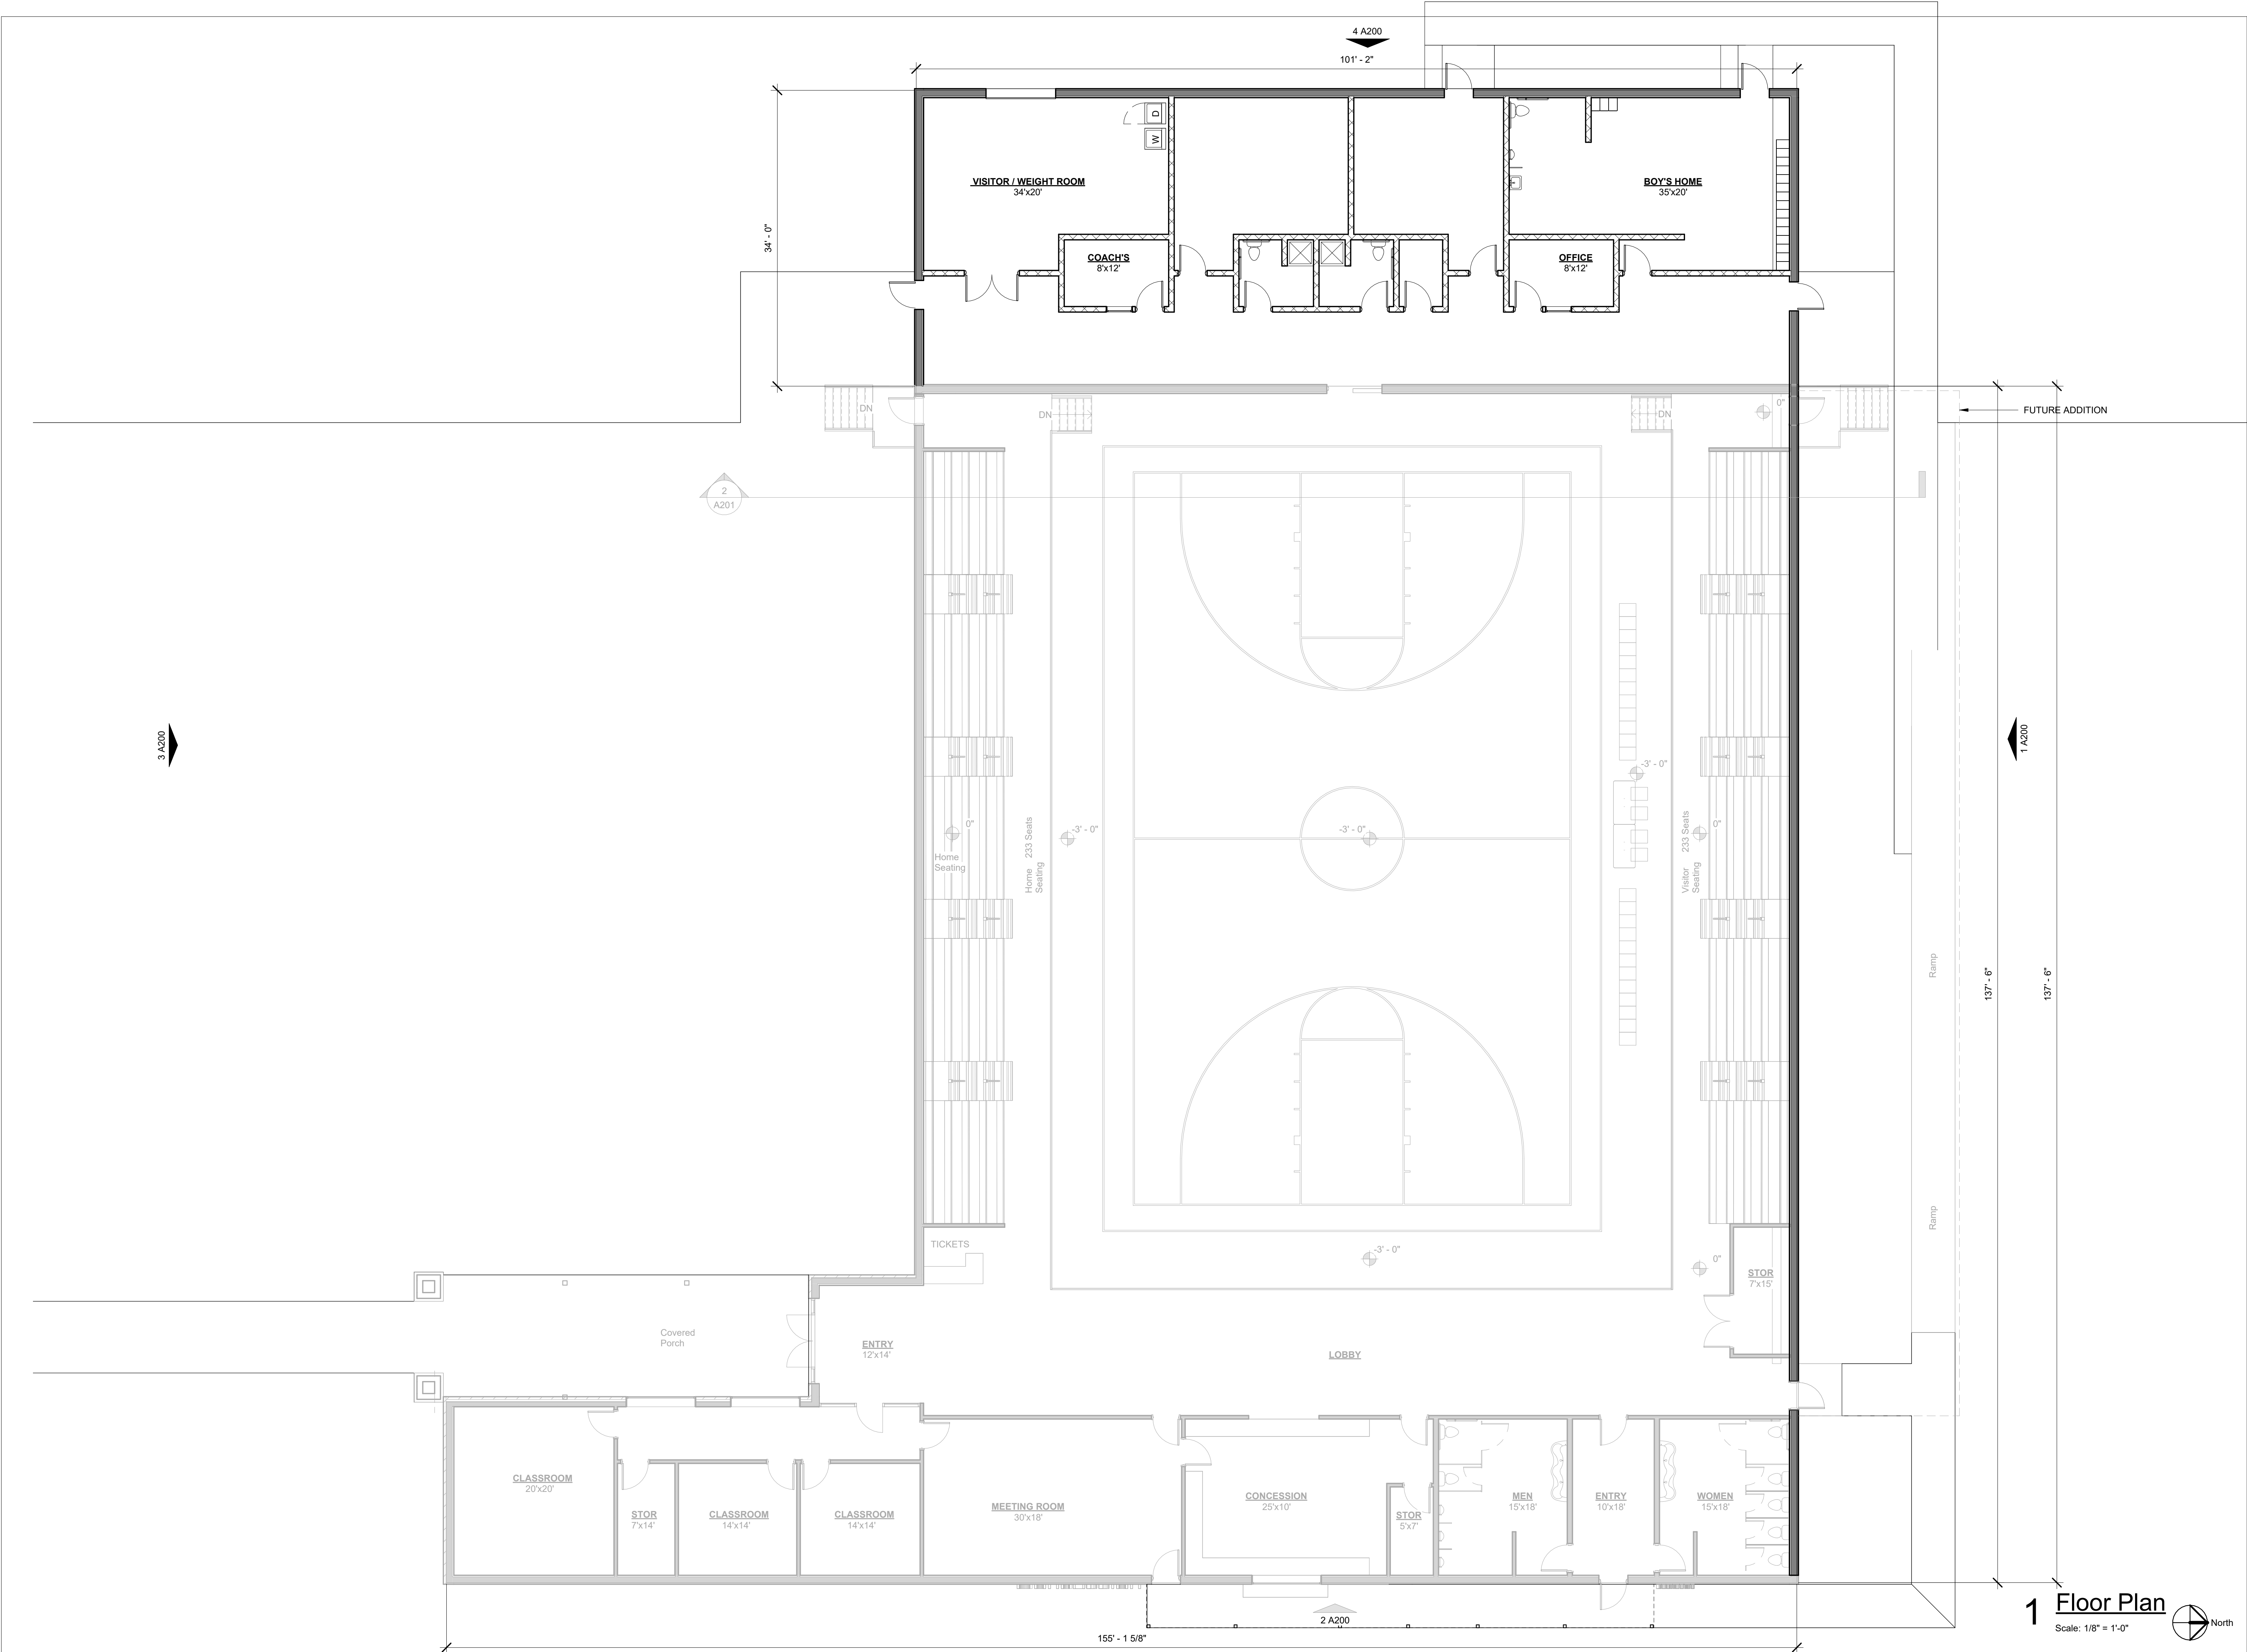

SQUARE FOOTAGE:
3,440 Sq. Ft.

Allen Bowden Public Schools

Phase II

Enter address here

Preliminary - Not
For Construction

Martin Design
318 West Broadway
Muskogee, OK 74407
918-682-0900

Date: 02/02/2023
Proj. No.: 2301
Revision:

FLOOR PLAN
A100